


D3  
A2.0  
REAR ELEVATION  
SCALE: 1/4"=1'-0" IF PLOTTED ON A 24" X 36" SHEET



H3  
A2.0  
FRONT ELEVATION  
SCALE: 1/4"=1'-0" IF PLOTTED ON A 24" X 36" SHEET

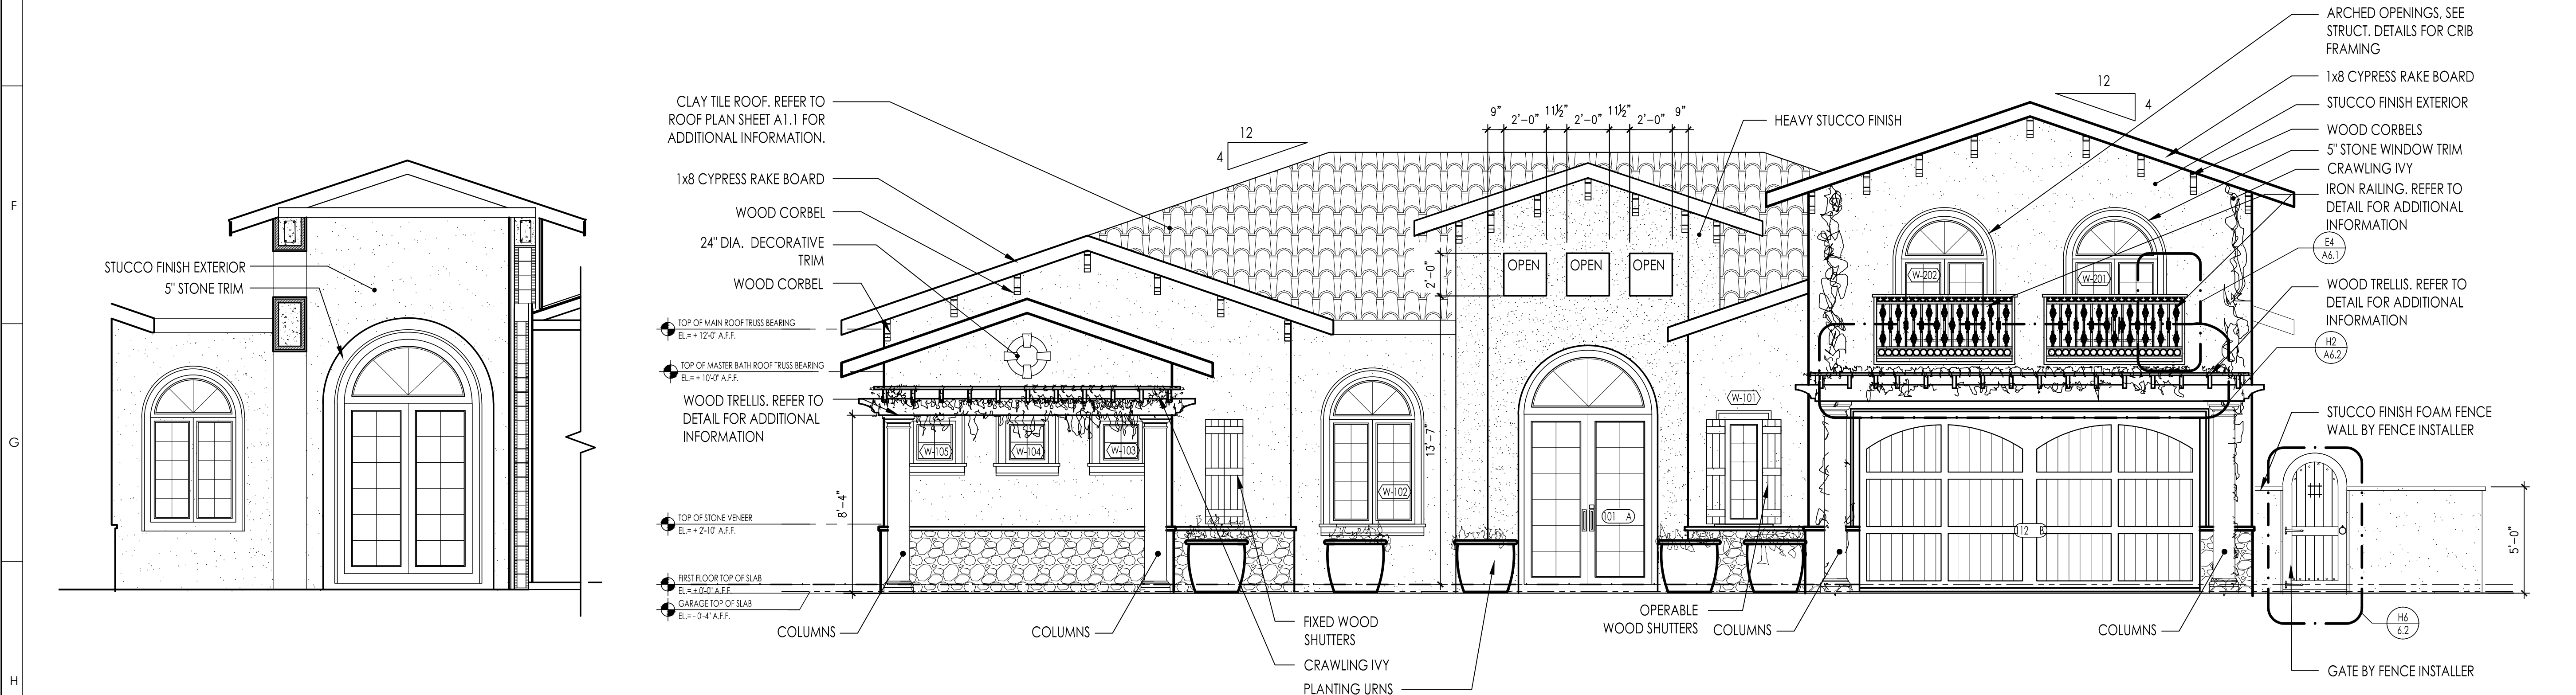


H1  
A2.0  
PARTIAL FRONT ELEVATION  
SCALE: 1/4"=1'-0" IF PLOTTED ON A 24" X 36" SHEET

PROJECT  
SINGLE FAMILY RESIDENCE  
**NIGRI RESIDENCE**  
3820 FLORES AVE.  
SARASOTA, FL. 34243

OWNER  
ACHILE NIGRI

PROJECT NUMBER: 18-57

ARCHITECT / DESIGNER  
FLORIDA LICENSE: AH-26002369

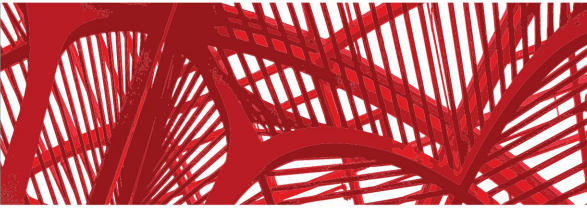**DEL VESCOVO DESIGN GROUP**  
ARCHITECTURE & INTERIOR DESIGN CONSULTANCY

451 North Orange Avenue, Sarasota, FL. 34236  
tel (941) 321-9507 email:timothy@deldesign.com  
fax (941) 827-9500 url: www.deldesign.com

APPROVAL


SIGN AND DATE BELOW FOR APPROVAL TO  
MOVE FROM [PERMIT SET DOCUMENT] PHASE  
TO [CONSTRUCTION ADMINISTRATION] PHASE

Date

Approval Signature

Printed Name

CONSULTANTS

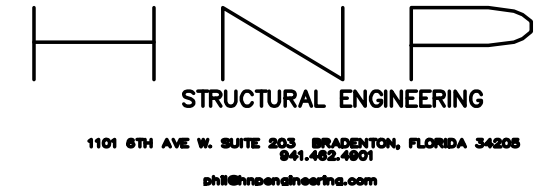**HNP**  
STRUCTURAL ENGINEERING  
1101 6TH AVE W. SUITE 200, PLEASANTON, FLORIDA 34086  
(941) 827-9500  
ph@hnpengineering.com

DRAWINGS

PERMIT SET

ISSUED FOR  
CONSTRUCTION


Revisions	No.	Date	Description
-----------	-----	------	-------------

SCALE	AS NOTED
DRAWN BY	TD
CHECKED BY	TD
PERMIT SUBMISSION	PLOT DATE MARCH 19, 2019
SHEET TITLE BUILDING ELEVATIONS	

SEAL	SHEET NUMBER
PHIL STALINSKI, PE TIMOTHY A. DEL VESCOVO FLORIDA LICENSE: ID-5344	<b>A2.0</b>

© Copyright Del Vescovo Design Group, Inc. All Rights Reserved 2019



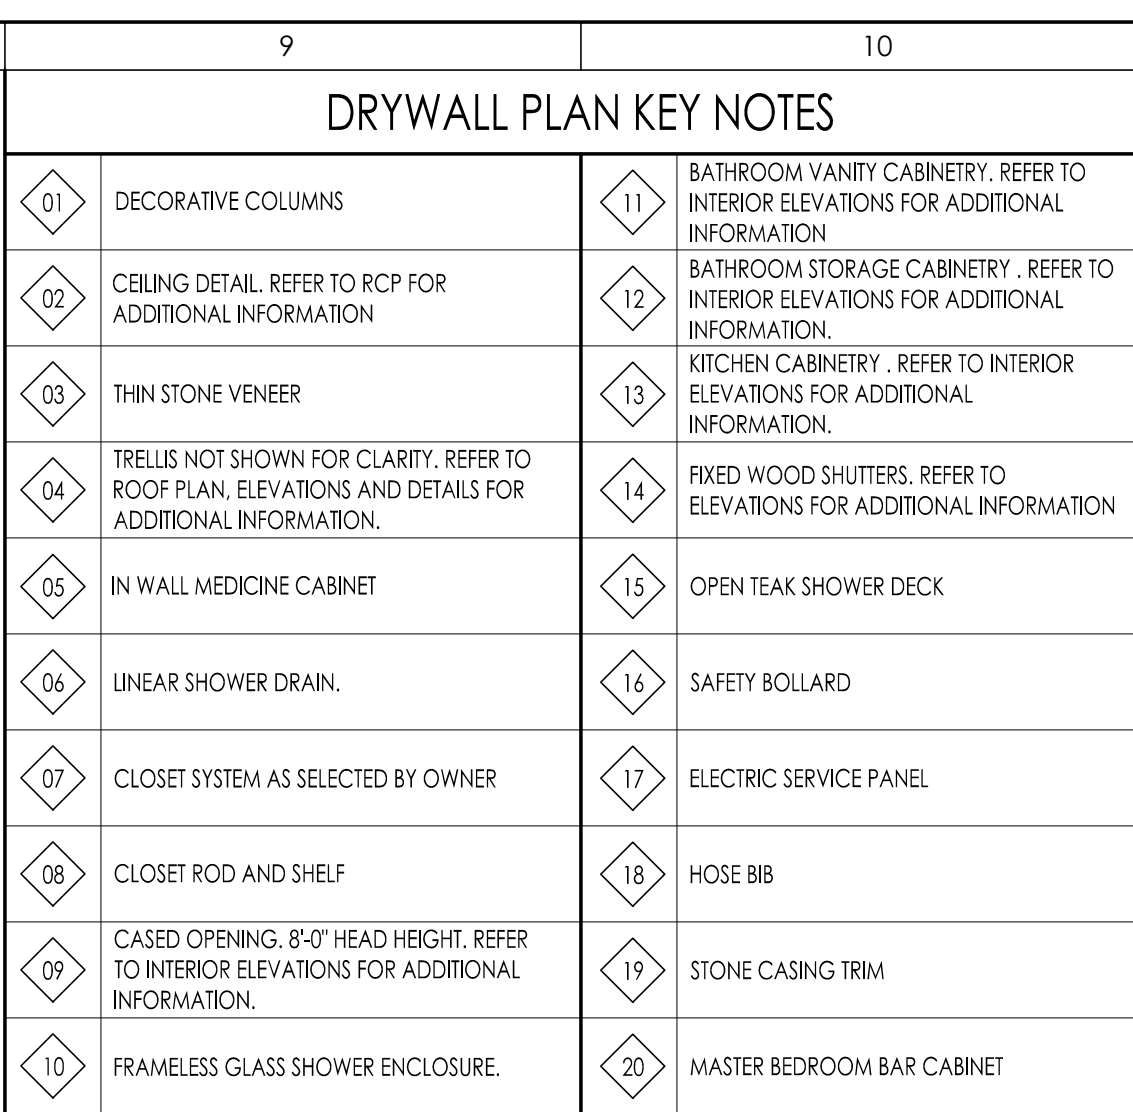

PROJECT  
SINGLE FAMILY RESIDENCE

**NIGRI RESIDENCE**

3820 FLORES AVE.  
SARASOTA, FL. 34243

OWNER  
ACHILE NIGRI

PROJECT NUMBER: 18-57

ARCHITECT / DESIGNER  
LORDA LICENSE: AA-26002369



**DEL VESCOVO DESIGN GROUP**  
ARCHITECTURE & INTERIOR DESIGN CONSULTANCY

451 North Orange Avenue, Sarasota, Fl. 34236  
tel (941) 321-9507 email:timothy@deldesign.com

## APPROVAL

SIGN AND DATE BELOW FOR APPROVAL TO  
MOVE FROM [PERMIT SET DOCUMENT] PHASE  
TO [CONSTRUCTION ADMINISTRATION] PHASE

Date \_\_\_\_\_

Approval Signature \_\_\_\_\_

Printed Name \_\_\_\_\_

CONSULTANTS

**H N P**

**STRUCTURAL ENGINEERING**

1101 6TH AVE. W. SUITE 203 BRADENTON, FLORIDA 34209  
841.462.4601

[phh@hnpengineering.com](mailto:phh@hnpengineering.com)

DRAWINGS

PERMIT SET

ISSUED FOR  
CONSTRUCTION

Revisions		
No.	Date	Description
SCALE		
AS NOTED		
DRAWN BY		
TD		
CHECKED BY		
TD		
PERMIT SUBMISSION		PLOT DATE MARCH 19, 2019

SHEET TITLE

ANNOTATED FLOOR PLAN

SEAL	SHEET NUMBER
PHIL STALINSKI, PE MOTHY A. DEL VESCOVO FLORIDA LICENSE: ID-5344	A1.0B
Copyright Del Vescovo Design Group, Inc. All Rights Reserved 2019	