

Site Plan  
1" = 10'-0"  
5 0 10

PERMIT NUMBER: 20141723

**SMITH**  
ARCHITECTS P.A.  
5032 CALLE MINORGA SARASOTA FLORIDA 34242  
941.346.7205 AAO003161


REMODELING & POOL HOUSE ADDITION:  
**LESLIE & JOHN KORFF RESIDENCE**  
1718 BAYVIEW DRIVE SARASOTA FLORIDA 34239

CONTRACTOR TO VERIFY ALL DETAILS, DIMENSIONS, AND FIELD CONDITIONS BEFORE CONSTRUCTION. THIS DOCUMENT IS NOT TO BE USED FOR ANY OTHER PROJECTS. USE INFORMATION FROM THIS ARCHITECT DO NOT SCALE DIMENSIONS FROM DRAWINGS. USE BEFORE PROCEEDING WITH WORK. ARCHITECT AND ENGINEER RESERVE THE RIGHT TO MAKE CHANGES TO THE DESIGN AND CONSTRUCTION DOCUMENTS WITHOUT NOTICE. CONTRACTOR SHALL BE RESPONSIBLE FOR OBTAINING ALL NECESSARY PERMITS AND APPROVALS FROM THE LOCAL AUTHORITIES. THIS DOCUMENT IS NOT TO BE USED FOR ANY OTHER PROJECTS. USE INFORMATION FROM THIS ARCHITECT DO NOT SCALE DIMENSIONS FROM DRAWINGS. USE BEFORE PROCEEDING WITH WORK. ARCHITECT AND ENGINEER RESERVE THE RIGHT TO MAKE CHANGES TO THE DESIGN AND CONSTRUCTION DOCUMENTS WITHOUT NOTICE. CONTRACTOR SHALL BE RESPONSIBLE FOR OBTAINING ALL NECESSARY PERMITS AND APPROVALS FROM THE LOCAL AUTHORITIES.

THIS DOCUMENT PREPARED BY SMITH ARCHITECTS, P.A. AS AN INSTRUMENT OF SERVICE UNDER THE PROFESSIONAL SEAL OF A REGISTERED PROFESSIONAL ARCHITECT IN THE COMMONWEALTH OF FLORIDA. STATUTORY AND OTHER RESERVED RIGHTS, INCLUDING COPYRIGHT, ARE RESERVED.

© COPYRIGHT 2013 & 2014 SMITH ARCHITECTS, P.A.

19 DEC 13  
31 JAN 14  
17 FEB 14

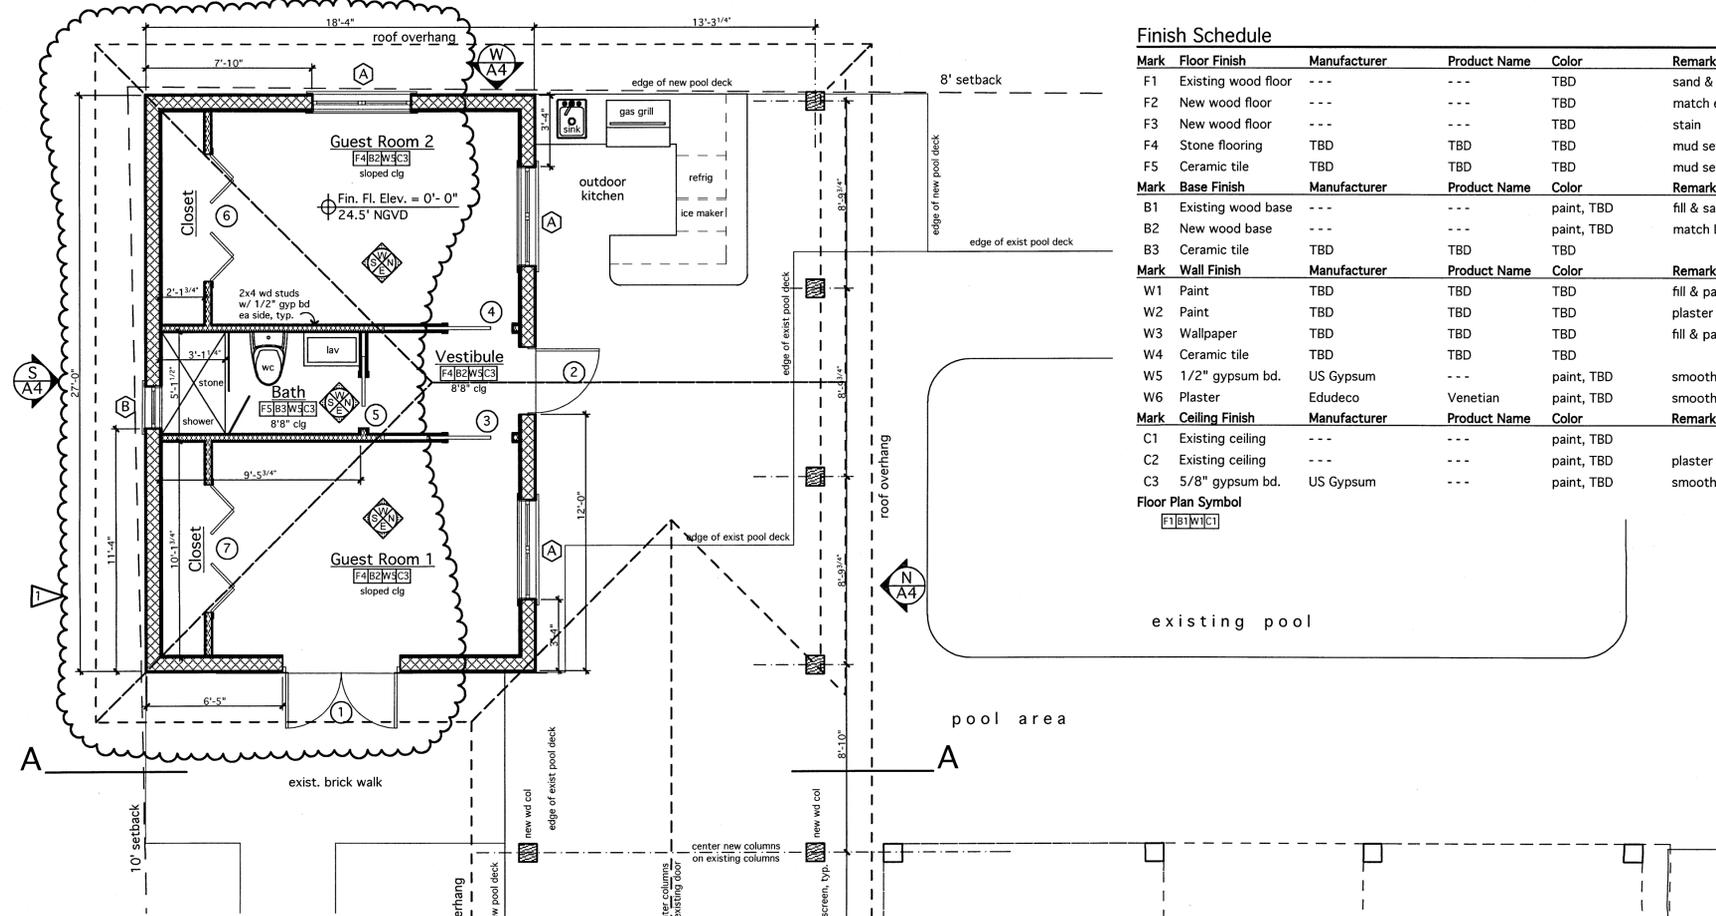

**Finish Schedule**

Mark	Floor Finish	Manufacturer	Product Name	Color	Remarks
F1	Existing wood floor	---	---	TBD	sand & refinish
F2	New wood floor	---	---	TBD	match existing finish
F3	New wood floor	---	---	TBD	stain
F4	Stone flooring	TBD	TBD	TBD	mud set
F5	Ceramic tile	TBD	TBD	TBD	mud set
Mark	Base Finish	Manufacturer	Product Name	Color	Remarks
B1	Existing wood base	---	---	paint, TBD	fill & sand as necessary
B2	New wood base	---	---	paint, TBD	match Living Room base profile
B3	Ceramic tile	TBD	TBD	TBD	
Mark	Wall Finish	Manufacturer	Product Name	Color	Remarks
W1	Paint	TBD	TBD	TBD	fill & patch as necessary
W2	Paint	TBD	TBD	TBD	plaster skim coat, smooth level 5 finish
W3	Wallpaper	TBD	TBD	TBD	fill & patch as necessary
W4	Ceramic tile	TBD	TBD	TBD	
W5	1/2" gypsum bd.	US Gypsum	---	paint, TBD	smooth finish
W6	Plaster	Edudeco	Venetian	paint, TBD	smooth level 5 finish
Mark	Ceiling Finish	Manufacturer	Product Name	Color	Remarks
C1	Existing ceiling	---	---	paint, TBD	
C2	Existing ceiling	---	---	paint, TBD	plaster skim coat, smooth level 5 finish
C3	5/8" gypsum bd.	US Gypsum	---	paint, TBD	smooth finish

**Floor Plan Symbol**

F1|B1|W1|C1

**Door Schedule**


Mark	Nominal Size	Thick.	Mat'l	Finish	Hdw. Grp.	Glazing	Remarks	FL Product Approval No.
1	5'-4"x 6'-8"	---	wd/gls	white	key entry	monolithic, impact, Low E, clear	Andersen Frenchwood 400 Series, +/- 45 psf design pressure	FL1097
2	3'-0"x 6'-8"	---	wd/gls	white	key entry	monolithic, impact, Low E, clear	Andersen Frenchwood 400 Series, +/- 45 psf design pressure	FL1097
3	3'-0"x 6'-8"	1 3/4"	scwd	paint	passage		pocket door	
4	3'-0"x 6'-8"	1 3/4"	scwd	paint	privacy		pocket door	
5	2'-4"x 6'-8"	1 3/4"	scwd	paint	privacy		pocket door	
6	pr 3'-0"x 6'-8"	1 3/8"	scwd	paint	passage		pair of bi-fold doors	
7	pr 3'-0"x 6'-8"	1 3/8"	scwd	paint	passage		pair of bi-fold doors	
10	3'-4"x 6'-8"	1 3/4"	scwd	paint	passage		pocket door	
11	2'-8"x 6'-8"	1 3/4"	scwd	paint	passage			
12	pr 2'-0"x 6'-8"	1 3/4"	scwd	paint	passage		pair of pocket doors	
13	pr 1'-6"x 6'-8"	1 3/4"	scwd	paint	passage			
e	existing	---	---	paint			existing door to remain	
20	pr 1'-10"x 6'-8"	1 3/4"	wd/gls	paint	privacy		pair of French doors	
21	2'-6"x 6'-8"	1 3/4"	scwd	paint	privacy			
22	pr 2'-0"x 6'-8"	1 3/4"	scwd	paint	passage		pair of pocket doors	
23	deleted							
24	2'-2 1/4"x 6'-8"	1 3/4"	scwd	paint	privacy		fabricate door to fit existing opening	
25	2'-6"x 6'-8"	1 3/4"	scwd	paint	passage		pocket door	
26	2'-6"x 6'-8"	1 3/4"	scwd	paint	privacy			
e	existing	---	---	paint			existing door to remain	

**Window Schedule**

Mark	No.	Manufacturer	Unit No.	Rough Opening	Mat'l	Finish	Glazing	Design Pressure	Remarks	FL Product Approval No.
A	3	Andersen	CW24	4'-9" w x 4'-0 1/2" h	wood	white	laminated, low E, clear	+/-70 psf	Zone 5	FL12496
B	1	Andersen	C13	2'-0 5/8" w x 3'-0 1/2" h	wood	white	laminated, low E, clear	+/-70 psf	Zone 5	FL12496
C	1	Andersen	TBD	fit existing opening	wood	white	laminated, low E, clear	+/-70 psf	Zone 5	FL12496

**Window Schedule Notes**

- All glazing to be monolithic impact resistant.
- All operable windows to have screens.

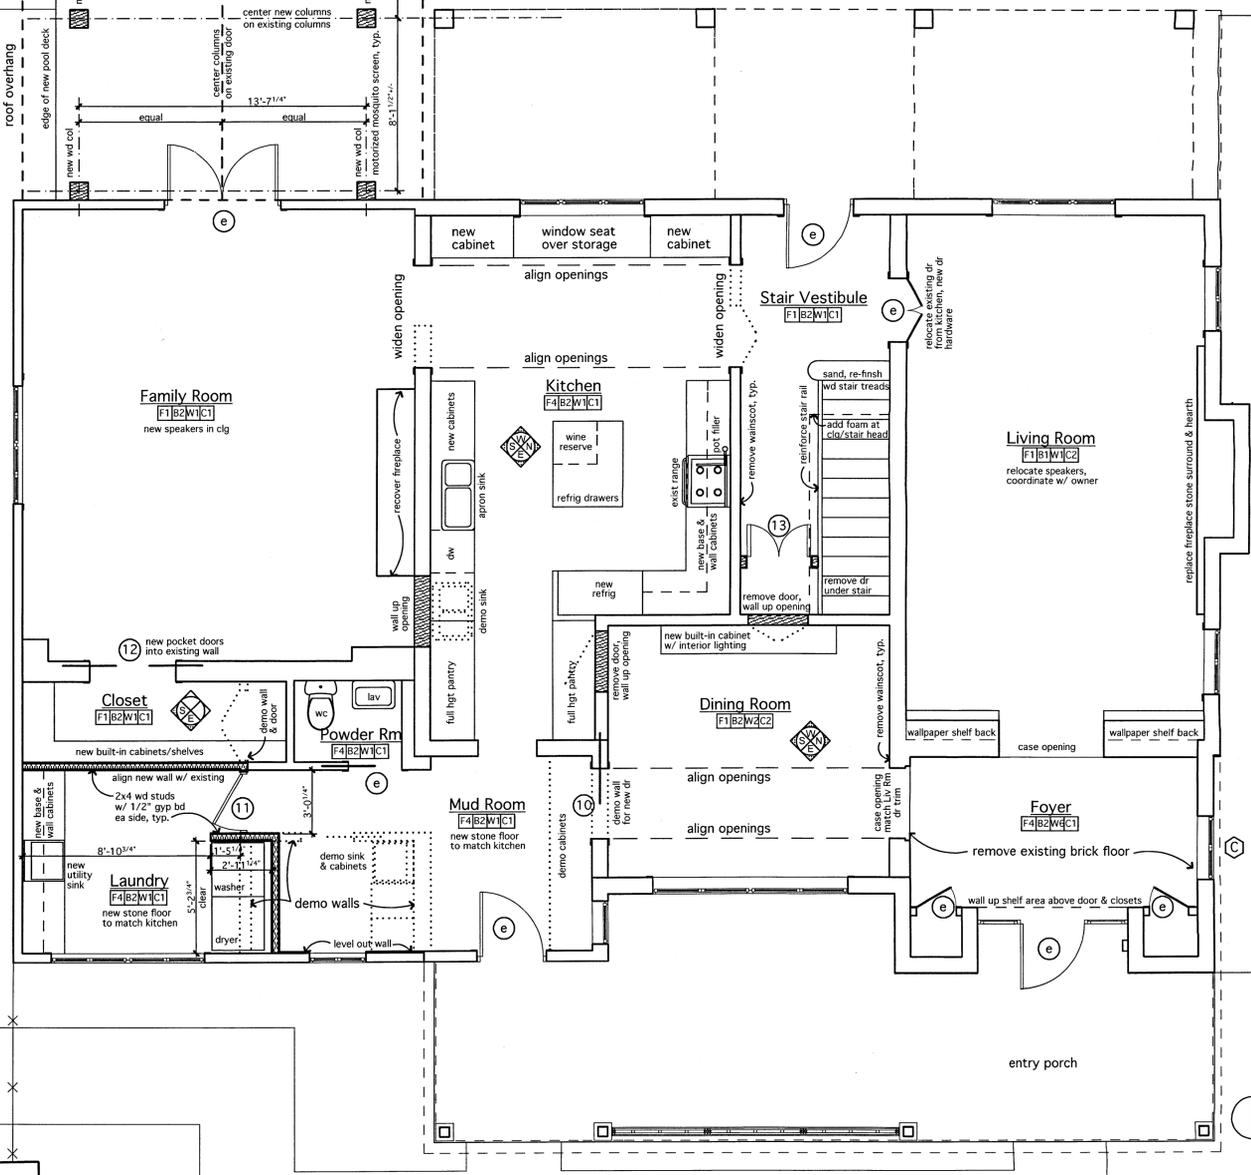

**First Floor Plan**  
1/4" = 1'-0"

19 DEC 13  
17 FEB 14

CONTRACTOR TO VERIFY ALL DETAILS, DIMENSIONS, AND FIELD CONDITIONS BEFORE CONSTRUCTION. THIS DOCUMENT IS PREPARED BY SMITH ARCHITECTS, P.A. AS AN INSTRUMENT OF SERVICE UNDER THE PROFESSIONAL SEAL OF A REGISTERED ARCHITECT IN THE STATE OF FLORIDA. COMMON LAW, STATUTORY AND OTHER RESERVED RIGHTS, INCLUDING COPYRIGHT, ARE RESERVED. © COPYRIGHT 2013 & 2014 SMITH ARCHITECTS, P.A.

**REMODELING & POOL HOUSE ADDITION:**  
**LESLIE & JOHN KORFF RESIDENCE**  
1718 BAYVIEW DRIVE  
SARASOTA, FLORIDA 34239

PERMIT NUMBER: 20141723

**SMITH ARCHITECTS P.A.**  
5032 CALLE MINORGA  
941.346.7205  
SARASOTA, FLORIDA 34242  
AA0003161

**A2**

